



sales order UUUU		Custom Bench	Date 8/27/14
Item 0000	NE B-1425-6-5M	Scale N.T.S	
Finish TRP	<input type="checkbox"/> approved <input type="checkbox"/> approved as noted <input type="checkbox"/> not approved revise as noted		
PHONE 540.342.1548 FAX 540.342.1417 WEB RCLFURN.COM			

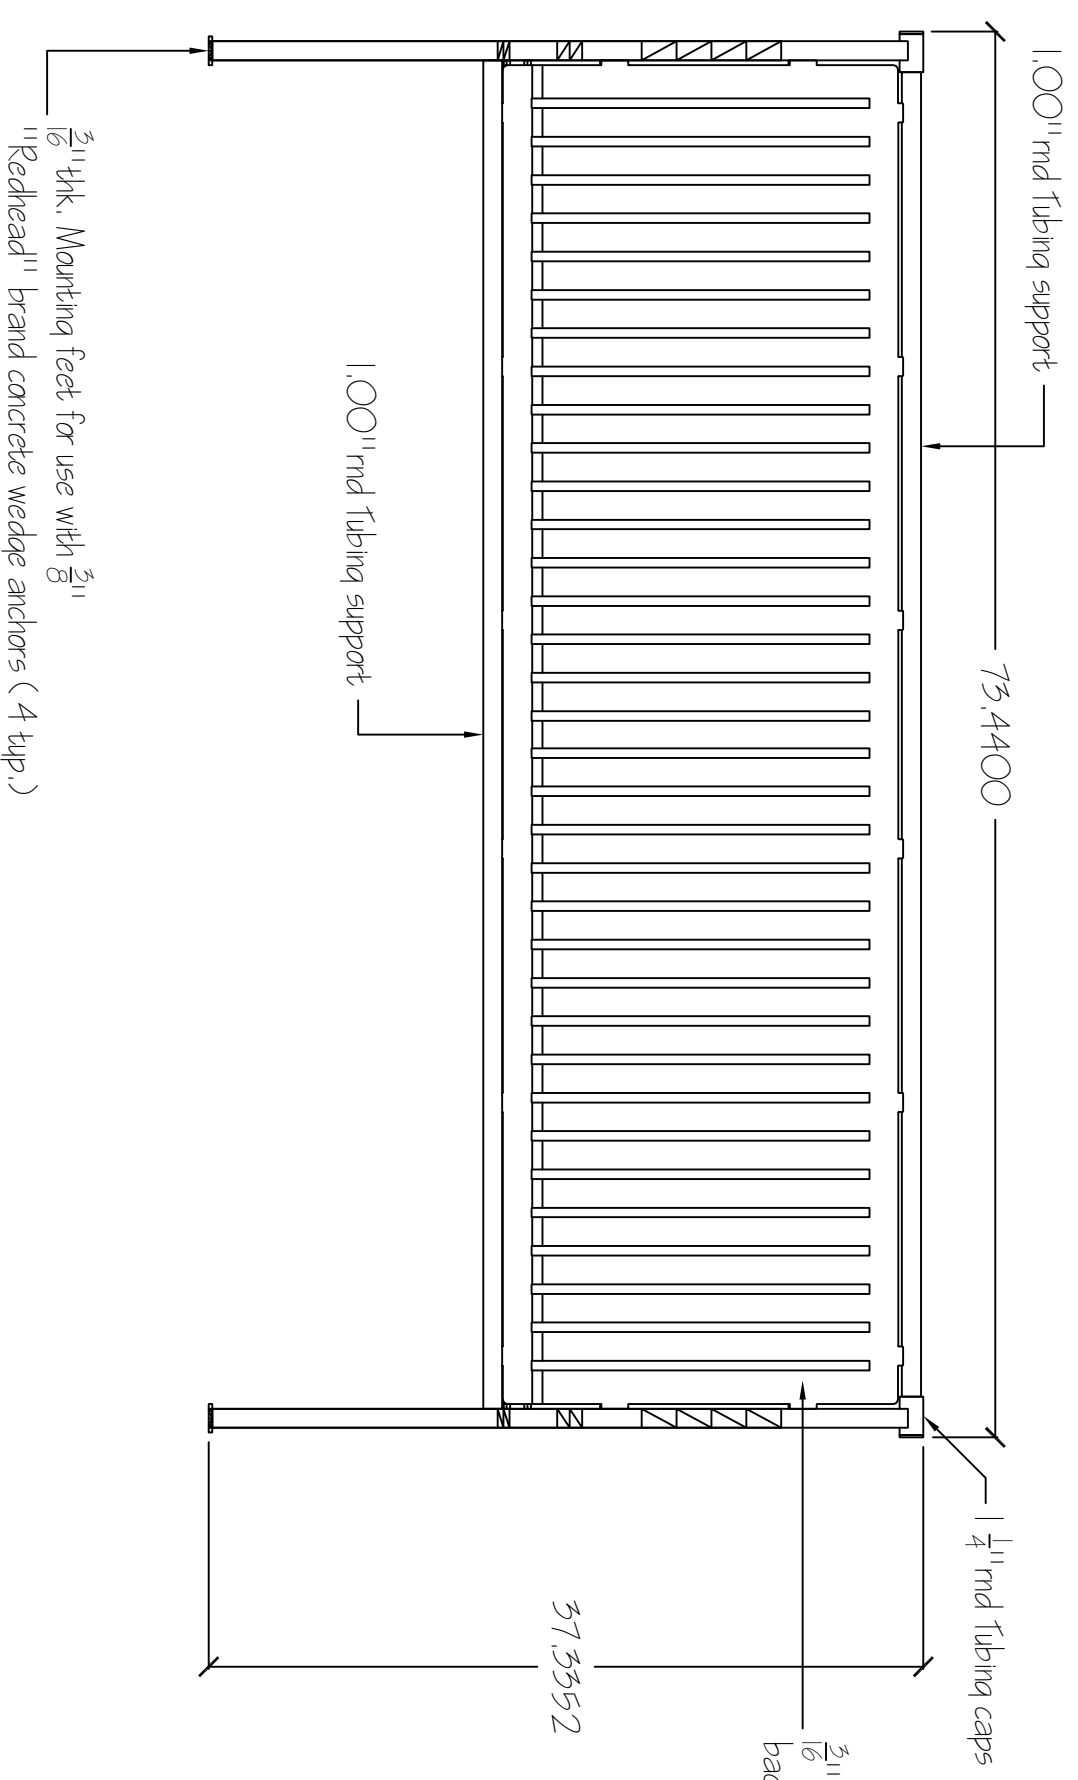

Front Elevation



Side Elevation

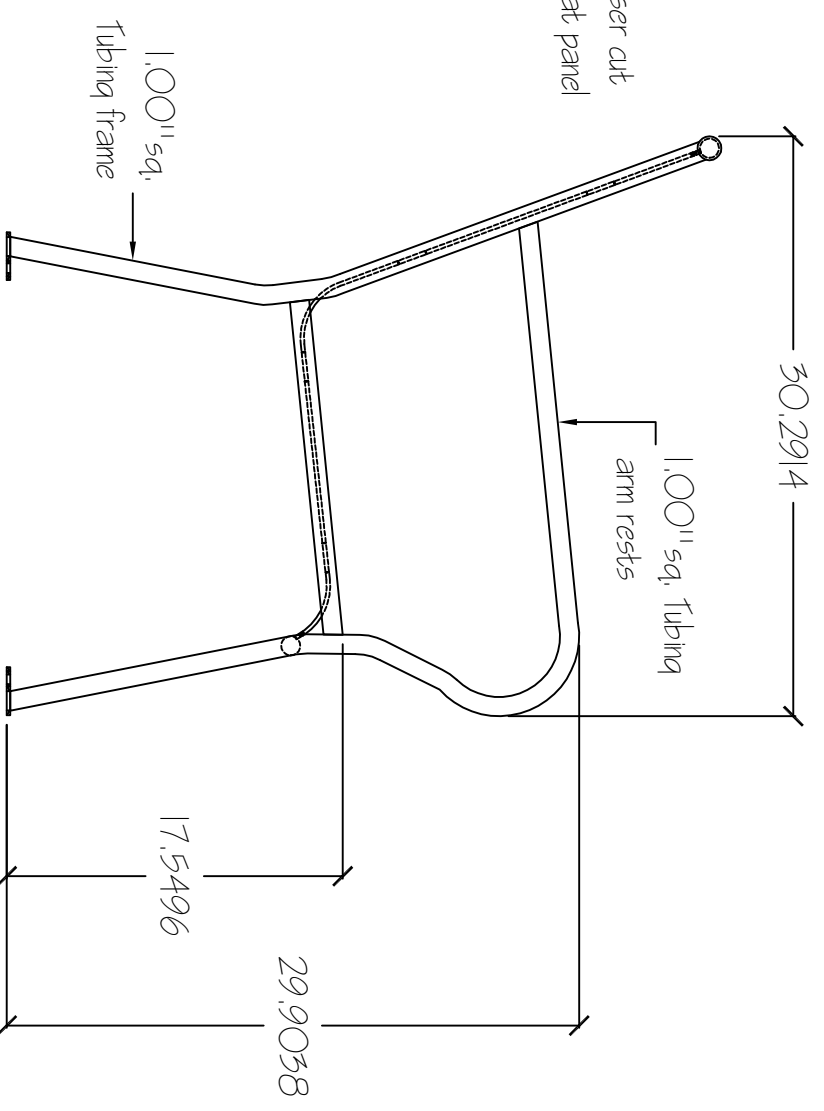

3/16" thk. Mounting feet for use with 3/8" Redhead" brand concrete wedge anchors (4 ttp.)